
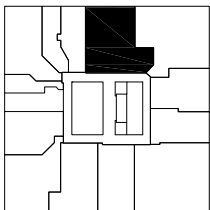



FLOOR PLAN

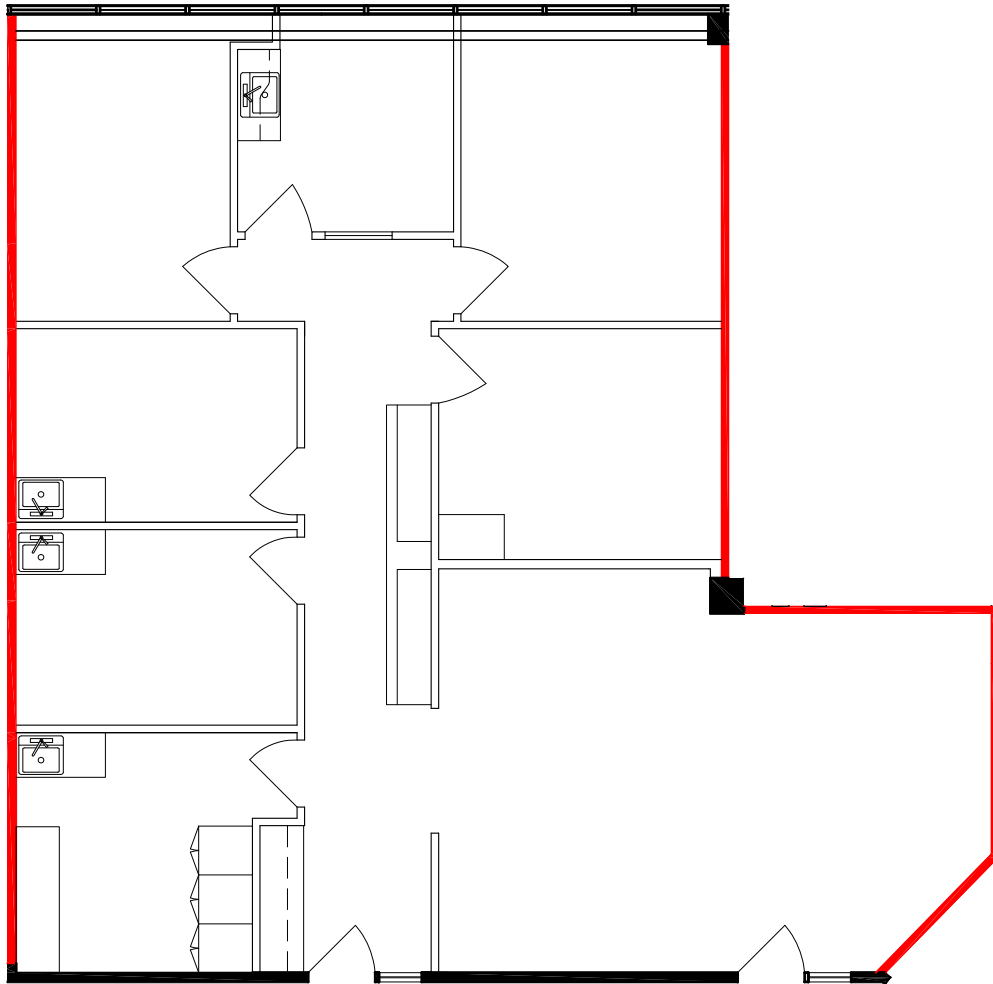


NOTE

Drawings and area numbers were provided by Measure Masters. Please report any drawing discrepancies or errors to a Space Database Client Service representative directly:
 Toronto 416-516-8920 Ext 33
 Toll Free 1-877-519-8920 Ext 33
 Fax 416-516-0316
 Email support@spacedatabase.com

DEMISING WALL

 

APPROXIMATE NORTH
 © 2017 Space Database Inc. All Rights Reserved

	PROJECT NAME ROCKYVIEW PROFESSIONAL CENTRE 1011 GLENMORE TRAIL SW CALGARY ALBERTA		DRAWING NAME SUITE 404 1,950 S.F. AS PER BOMA ANSI/ Z65.1 1996
	SCALE AS NOTED	DATE DECEMBER 14 2017	DRAWING NO. M404