


# FLOOR PLAN

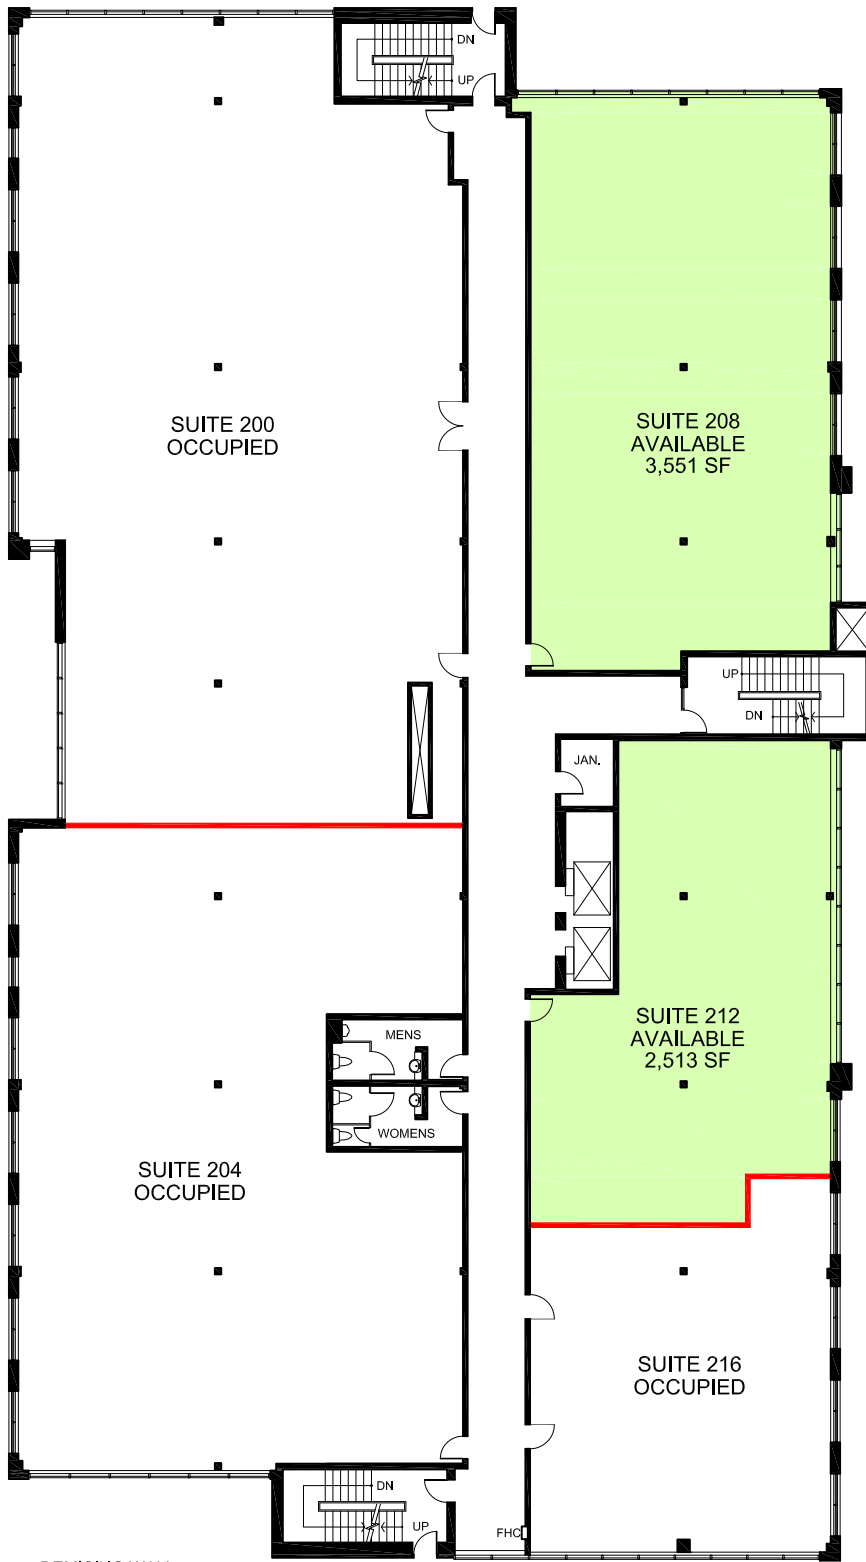


AVAILABLE

RENTABLE AREA NOTED (SF)  
AS PER ANSI / BOMA Z65.1 2010 - METHOD A

— DEMISING WALL

0 10 50 FT.

 

APPROXIMATE NORTH  
© 2017 Space Database Inc. All Rights Reserved



PROJECT NAME  
**BARRIE PRIMARY CARE CAMPUS**  
370 BAYVIEW DR  
BARRIE, ON

DRAWING NAME  
**SECOND FLOOR AVAILABILITIES**

SCALE  
AS NOTED

DATE  
MAY 08 2017

DRAWING NO.  
M2