


240-513 West 69th Ave  
 Vancouver, B.C. V5V 3G2  
 Tel: 604-274-3356  
 Fax: 604-274-1121  
 Email: info@studione.ca

**studione**  
 architecture inc.

project title:	THE FIVE POINTS PRESENTATION CENTRE #150, #166-700 MARINE DR. NORTH VANCOUVER, BC
drawing title:	PRESENTATION CENTRE FLOOR PLAN
project no.:	150
date:	AUG 13, 2015
scale:	AS NOTED
revision:	
no.:	date:
description:	
issued for:	1 AUG 27 2015 ISSUED FOR IT

designed by:	SRBZ
drawn by:	NM
checked by:	J.W.
date:	AUG 13, 2015
scale:	AS NOTED
drawing no.:	A1-2

 


**A1-2**

**LEGEND**

	EXISTING WALL
	NEW WALL WITH GYPSUM BOARD
	NEW WALL WITH STUD
	NEW WALL WITH CONCRETE BLOCK
	NEW WALL WITH MASONRY

**WALL ASSEMBLIES**

	EXISTING WALL WITH GYPSUM BOARD 1/2" GYPSUM BOARD 1/2" GYPSUM BOARD 1/2" GYPSUM BOARD
	NEW WALL WITH STUD 2x4 STUDS @ 16" O.C. 1/2" GYPSUM BOARD 1/2" GYPSUM BOARD 1/2" GYPSUM BOARD
	NEW WALL WITH CONCRETE BLOCK 8" CONCRETE BLOCK 1/2" GYPSUM BOARD 1/2" GYPSUM BOARD 1/2" GYPSUM BOARD

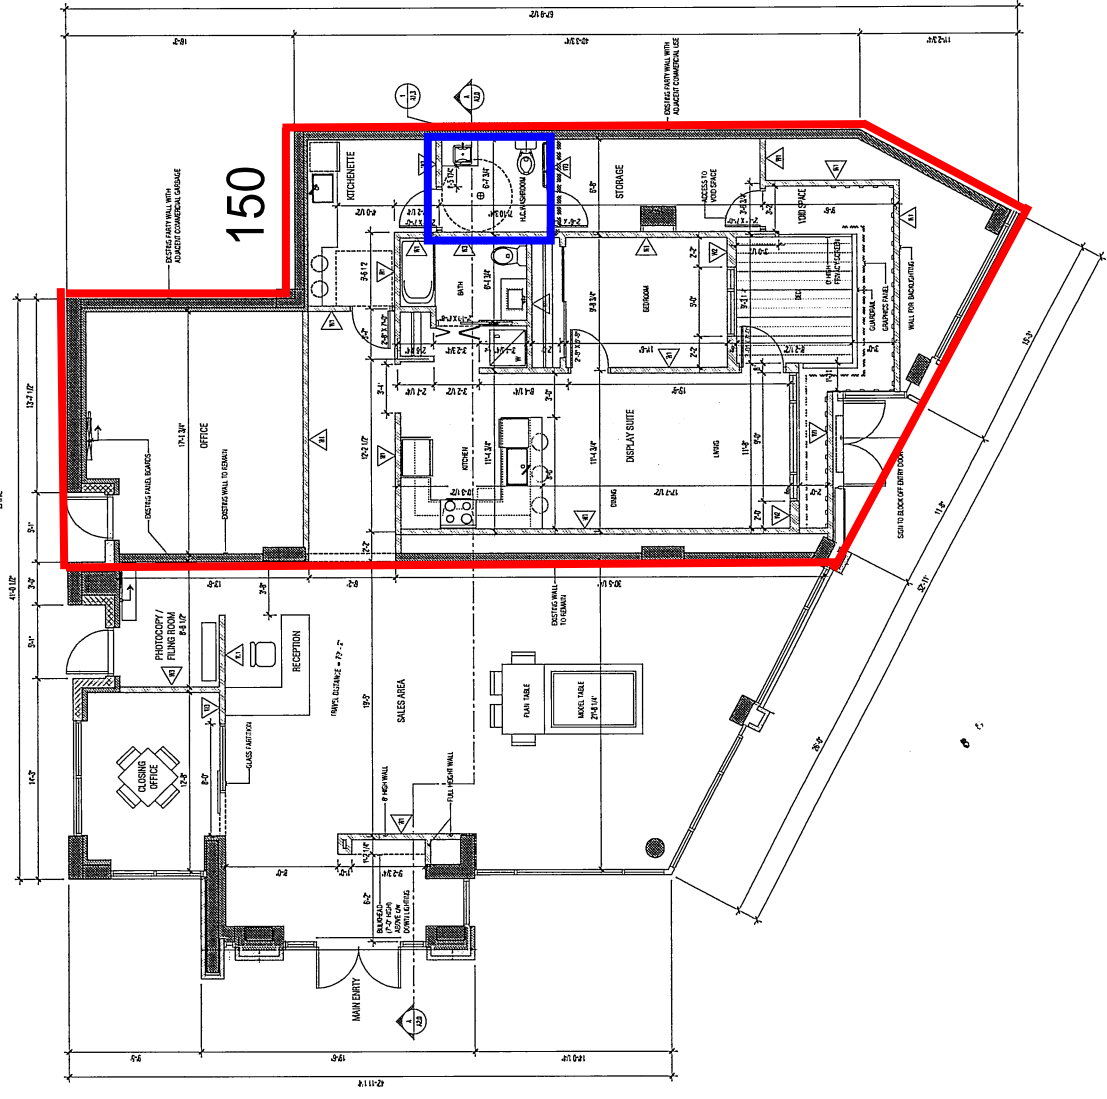

PRESENTATION CENTRE FLOOR PLAN  
 SCALE: 1/4" = 1'-0"