



FLOOR PLAN

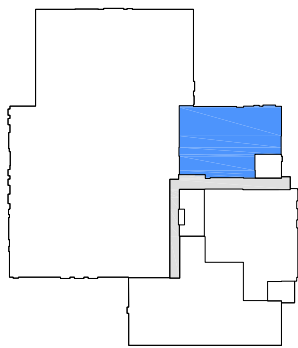

DEMISING WALL

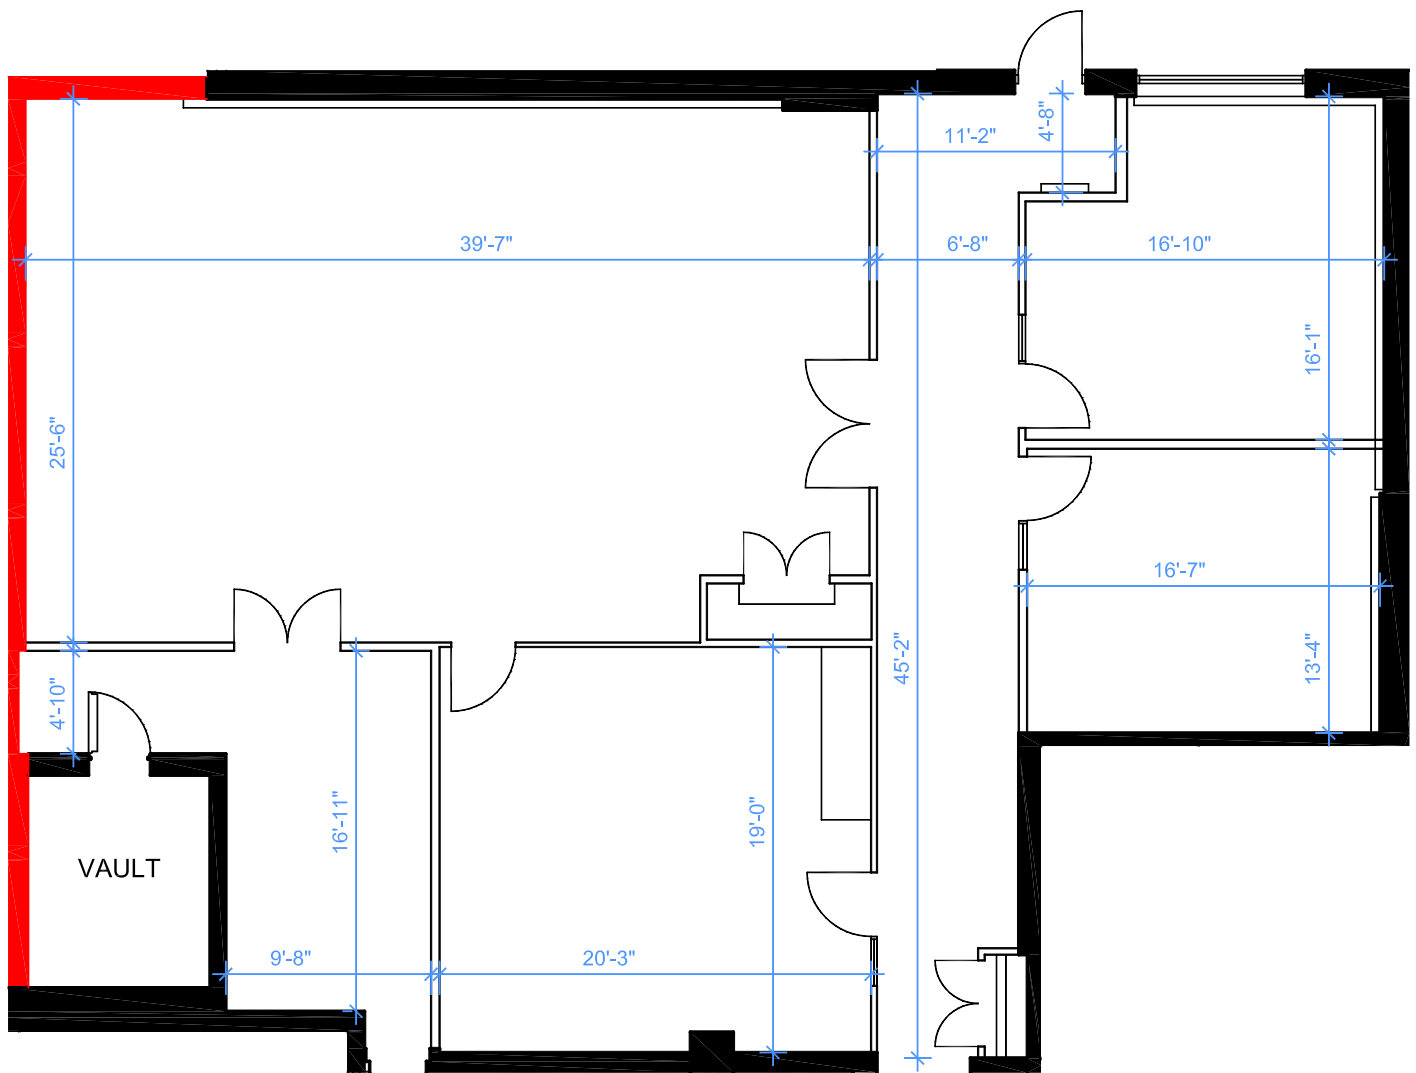

APPROXIMATE NORTH
© 2019 Space Database Inc. All Rights Reserved



PROJECT NAME
**4040 BOWNESS ROAD NW
CALGARY, AB**

DRAWING NAME
SUITE 400
2,934 S.F.
AS PER BOMA/ANSI Z65.1 1996

SCALE
AS NOTED

DATE
SEPTEMBER 11 2019

DRAWING NO.
M400