



FLOOR AREA:
 SECOND FLOOR: 880 sq' (PER SUITE)
 BALCONY (NORTH): 109 sq' (PER SUITE)
 BALCONY (SOUTH): 142 sq' (PER SUITE)

① Second Floor Plan
 3/16" = 1'-0"

ELECTRICAL SYMBOLS LEGEND					
	CEILING LIGHTING FIXTURE (L-LIGHT FIXTURE)		2x4 FLORESCENT LIGHT		RECEPTACLE
	POT LIGHT		1x4 FLORESCENT LIGHT FIXTURE (L- LIGHTING TYPE)		GROUND FAULT INTERRUPTER RECEPTACLE
	PENDANT LIGHT		DECORATIVE WALL LIGHT FIXTURE (THREE)		WATER PROOF RECEPTACLE
	WALL MOUNTED (L- LIGHT TYPE), EXTERIOR / INTERIOR WALL		DECORATIVE WALL LIGHT FIXTURE (FOUR)		OVER THE RANGE
	PULL CHAIN		SINGLE POLE SWITCH		OVER THE COUNTER
	MOTOR SCHEDULE		DIMMER SWITCH		SPLIT DUPLEX
	FIX TEMP. HEAT DETECTOR		THREE WAY SWITCH		WATERPROOF RECEPTACLE U/S OF SOFFIT.
					20 AMP RECEPTACLE
					DOORBELL
					BATHROOM EXHAUST
					CARBON MONOXIDE + SMOKE DETECTOR REVOLT DIRECT WIRE
					TELEPHONE OUTLET
					THERMOSTAT
					TV OUTLET

Electrical Legend
 12" = 1'-0"

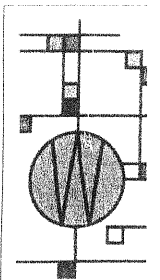

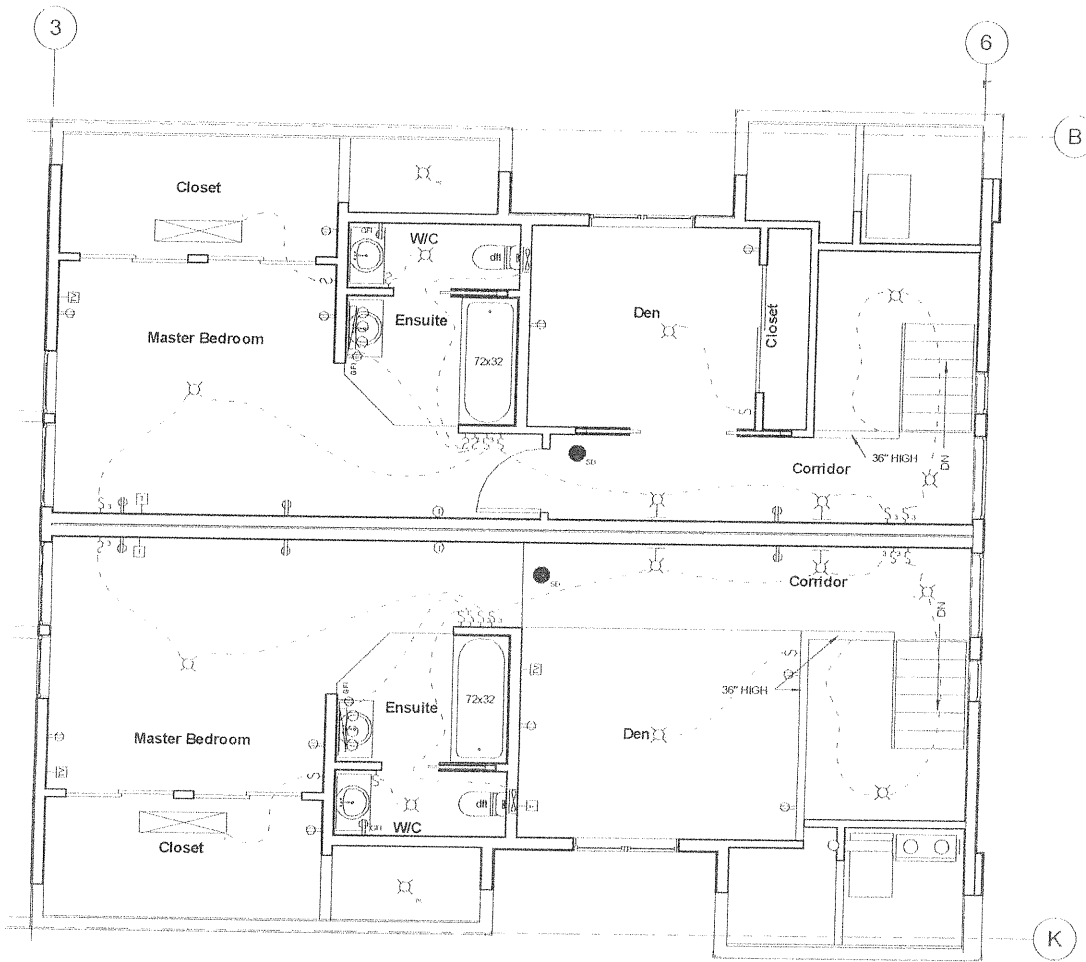

FLOOR AREA:
THIRD FLOOR: 725 sq' (PER SUITE)

(2) Third Floor Plan
1/4" = 1'-0"

Studio Walter Inc.

100-698 Corydon Ave
Winnipeg MB, R3M 0X9
Phone: (204) 452-1169
Fax: (204) 284-9357
ewalterarchitect@mts.net

Notes:

902 Dorchester

Project Address:

902 Dorchester Ave.
Winnipeg, MB

Sheet Name:

Electrical - Level 2 & 3

Drawn by:

Author

Date:

27/03/2013 10:50:39 AM

Scale:

As indicated

Page Number:

E102