
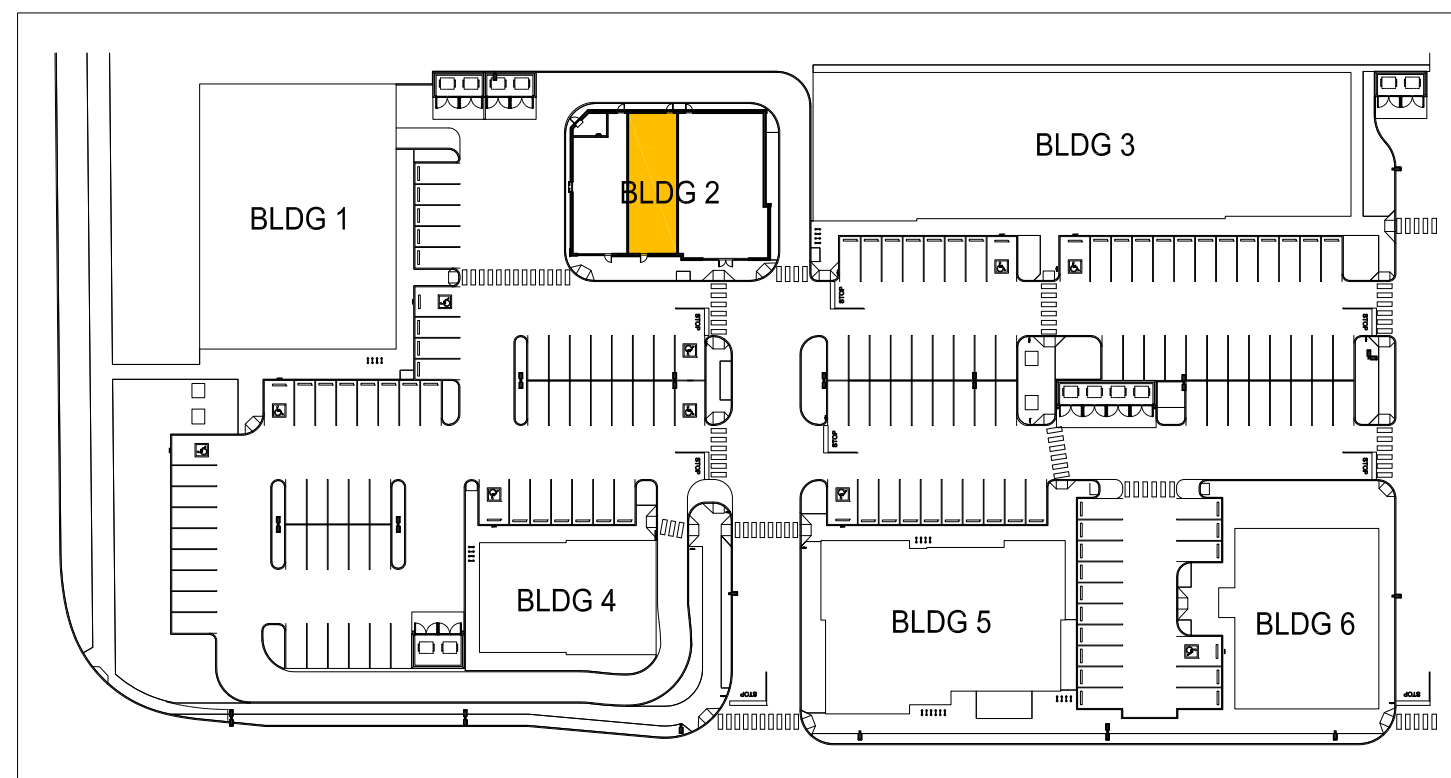


(MEASURED IN ACCORDANCE WITH BOMA 2009 MEASUREMENT STANDARD)

CRU 202= 1,454 SF

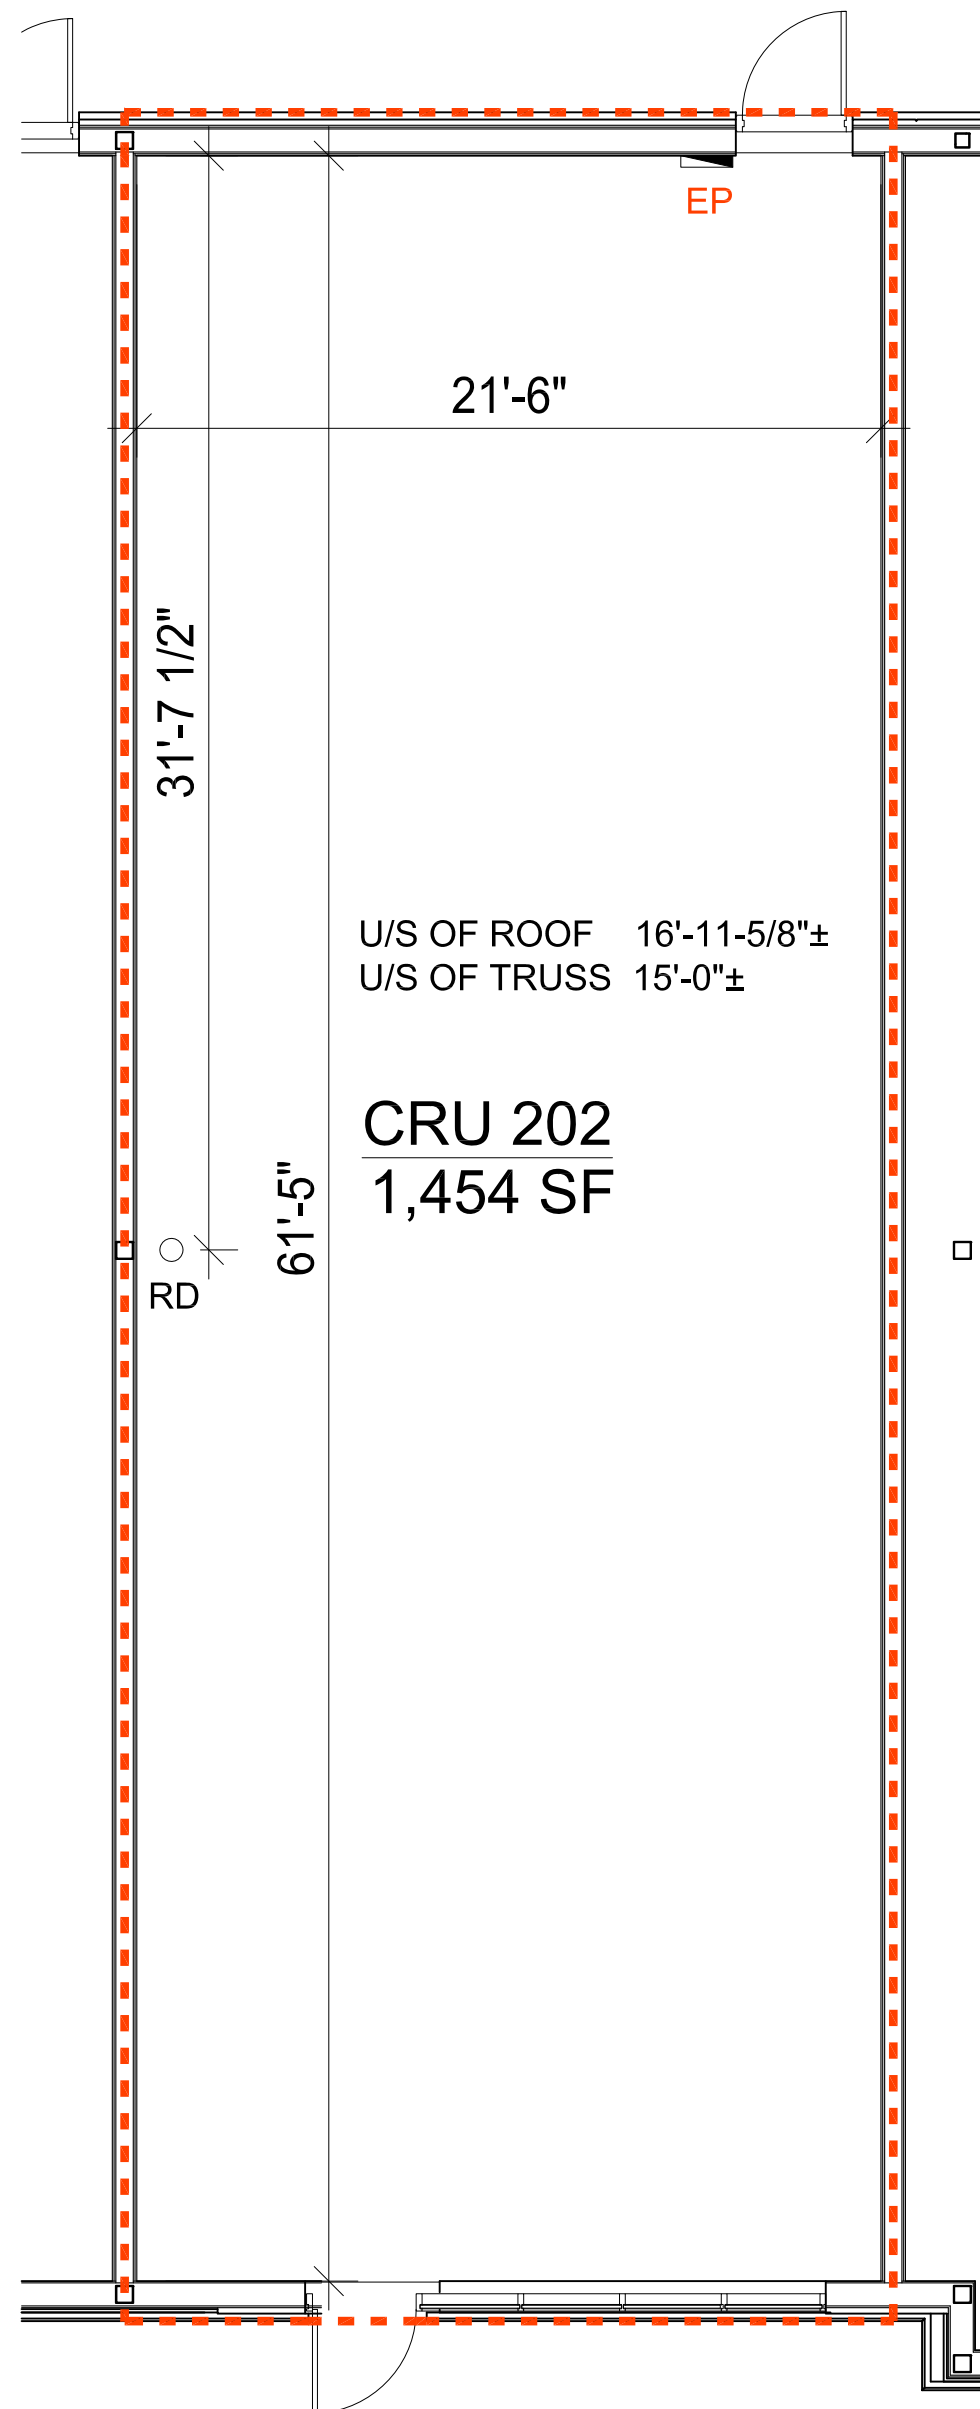

DRAWN BY:
THE CAD-3 CONSULTING GROUP LTD.
(403) 851-0706 (OFFICE)
(403) 630-4032 (CELL)
PRESIDENT@CAD-3.COM (EMAIL)
<http://www.cad-3.com>

BUILDING:
BUILDING #2

SCALE: N.T.S.

FEBRUARY 26, 2019

CRU 202
200 EDGEFIELD PLACE

