


3 SCHEDULE 5 - 5

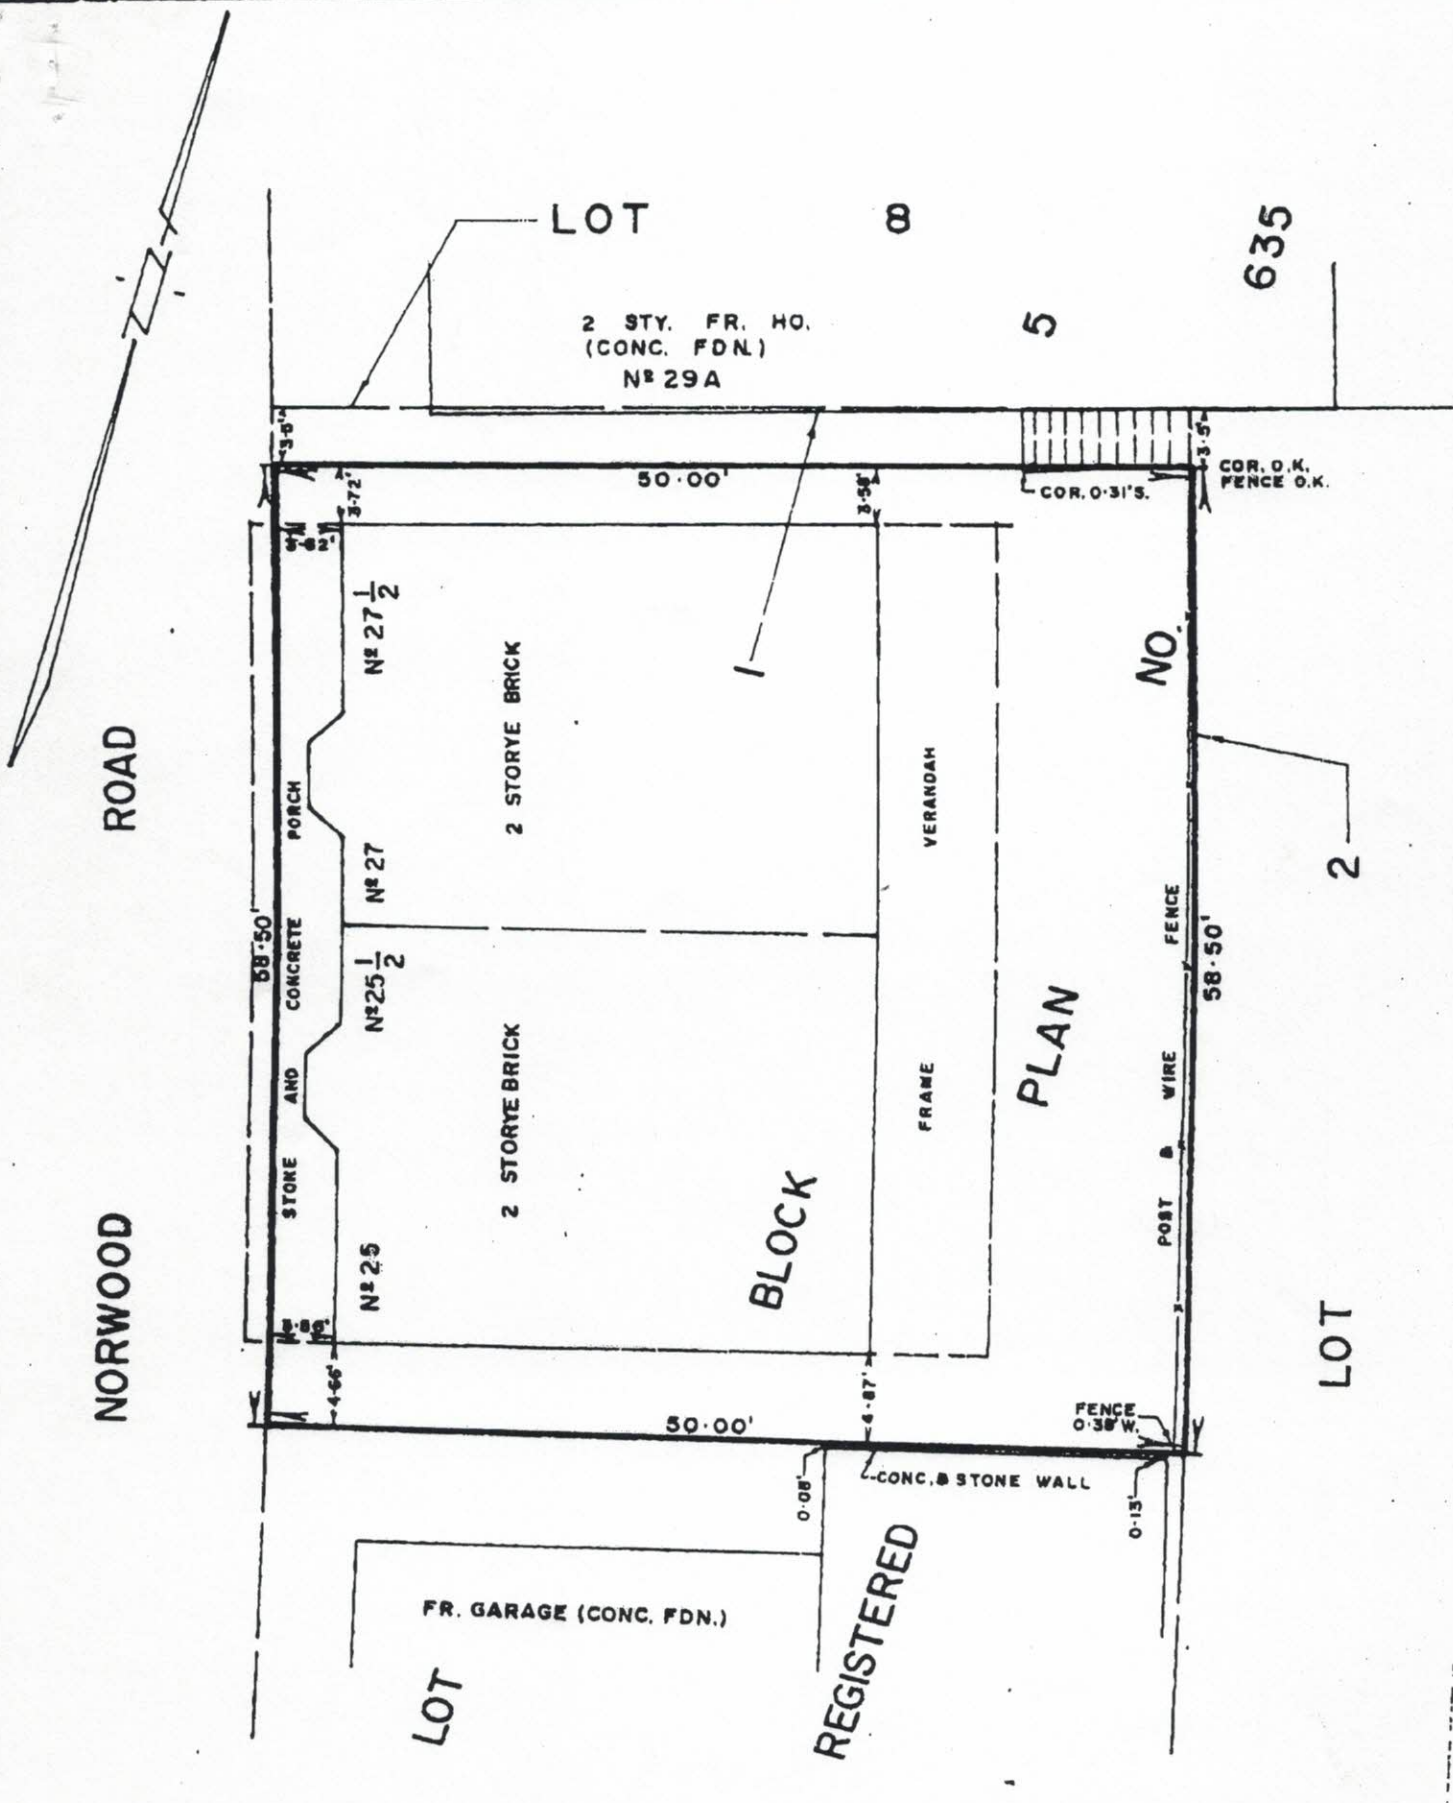

NORWOOD ROAD

LOT 8

635

2 STY. FR. HO.  
(CONC. FDN.)  
N# 29A

5

COR. O.K.  
FENCE O.K.

50.00'

COR. 0.31'S.

N# 27 1/2

2 STOREY BRICK

N# 27

N# 25 1/2

2 STOREY BRICK

N# 25

BLOCK

VERANDAH

FRAME

PLAN

NO.

POST & WIRE FENCE

58.50'

2

LOT

50.00'

FENCE 0.38' W.

CONC. & STONE WALL

FR. GARAGE (CONC. FDN.)

LOT

REGISTERED

McBAIN, MILLESSE  
CARMICHAEL AND BURTON  
ONTARIO LAND SURVEYORS  
68 SHEPPARD AVE. WEST-WILLOWDALE  
222-2536

CITY OF TORONTO  
THE MUNICIPALITY OF METROPOLITAN TORONTO  
SCALE 1/4 INCH = 10 FEET

Per. *[Signature]* O.L.S.  
R. I. BURTON

REGISTERED PLAN NO. 635

Date August 15 1979

PART OF LOT 1, BLOCK 5